


REVISION	DATE

BEN BROADFOOT DESIGN
 1261 MAYPORT RD. (904) 242-8800
 ATLANTIC BEACH, FL 32233

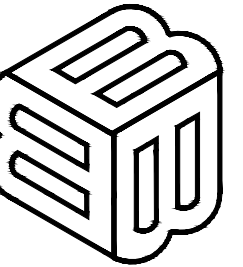


PROPOSED REMODEL FOR
EDGEWOOD AVE.

3118, 3124 & 3126
 Edgewood Avenue W.
 Jacksonville, Florida 32204

DATE	July 22, 2021
PROJ. MGR	BBB
DRAWN BY	ZS
CHECKED BY	
SHEET TITLE	SHEET #

#3118-200
 Floor Plan

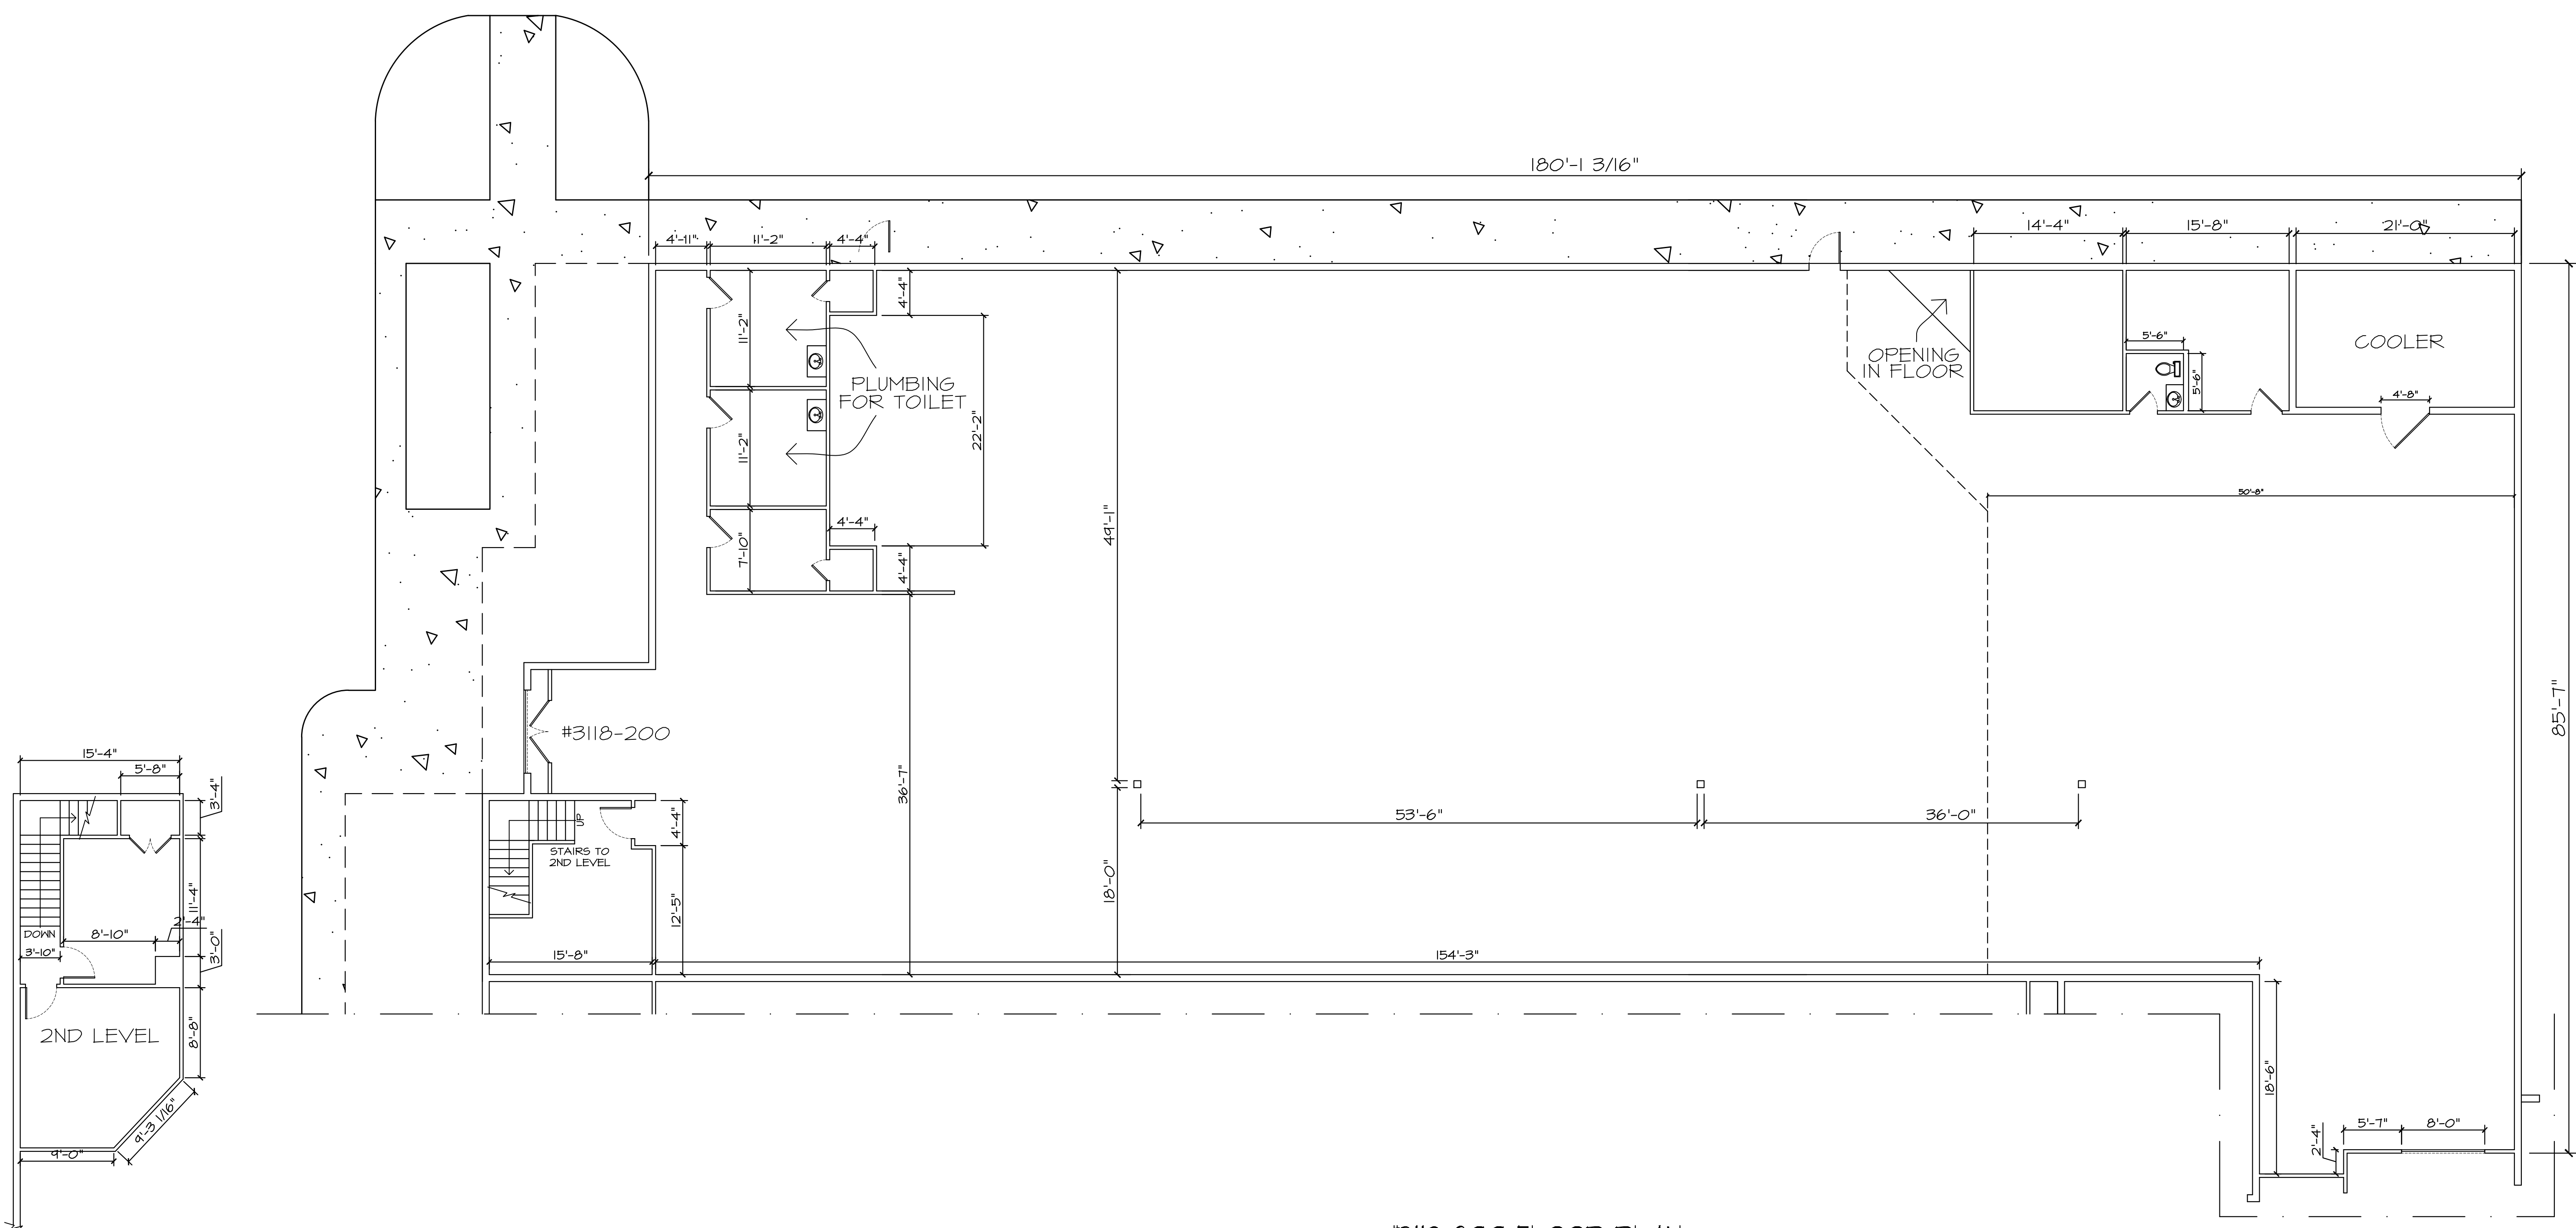

#3118-200 FLOOR PLAN
 SCALE: 1/8" = 1'-0"